


PLAT OF SURVEY

LOCATED IN PART OF THE NE-SE OF SECTION 2, T11N, R3W, TOWN OF KICKAPOO, VERNON COUNTY, WISCONSIN.

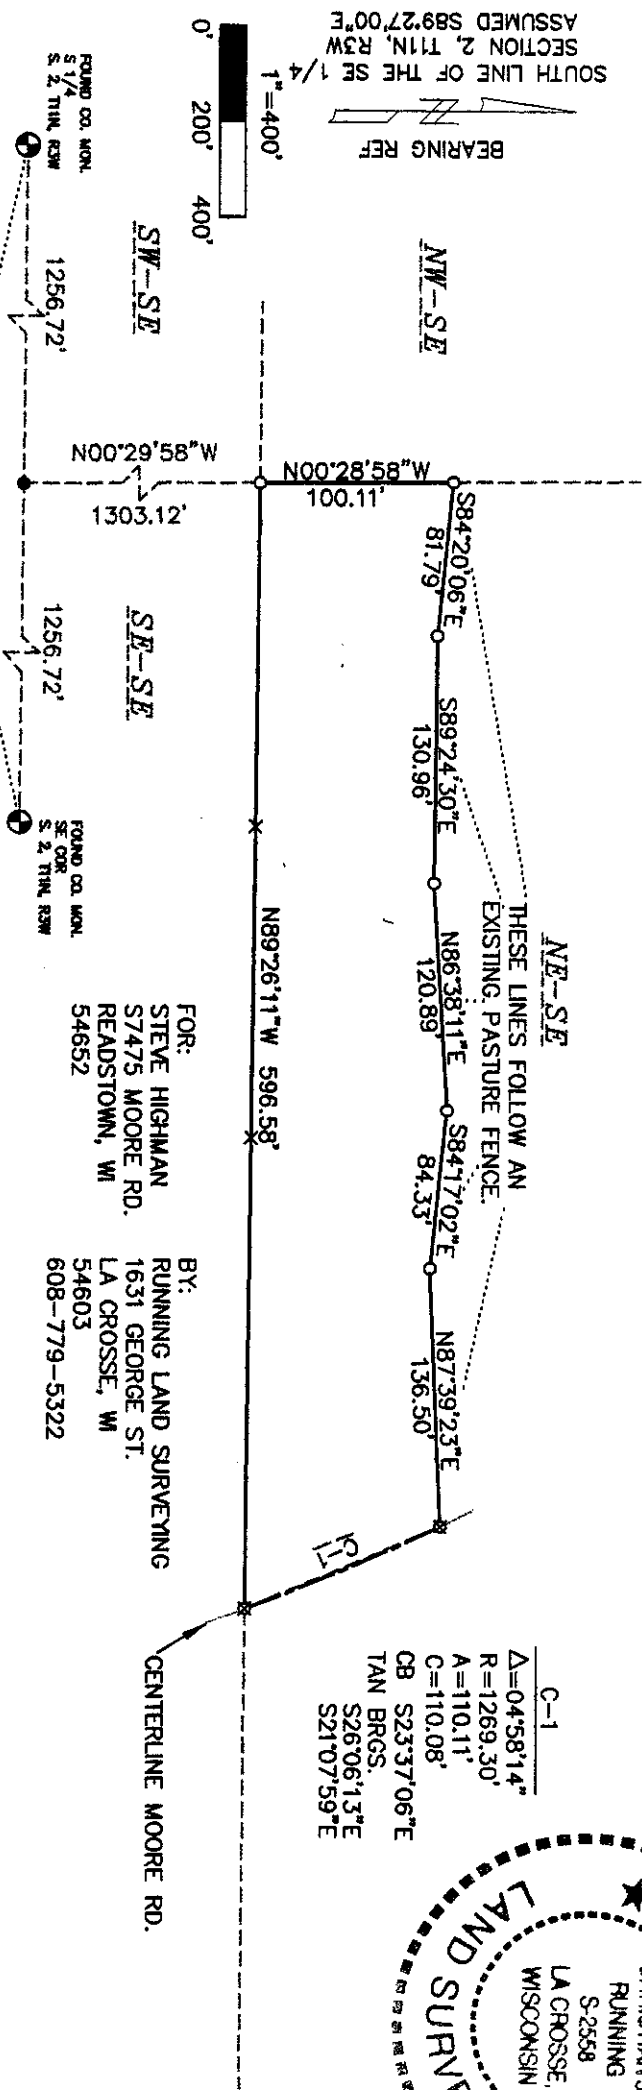

C-1
 $\Delta = 0.45814''$
 $R = 1269.30'$
 $A = 110.11'$
 $C = 110.08'$
 CB S23°37'06"E
 TAN BRGS.
 S26°06'13"E
 S21°07'59"E

FOR: STEVE HIGHMAN
 57475 MOORE RD.
 READSTOWN, WI 54652

BY: RUNNING LAND SURVEYING
 1631 GEORGE ST.
 LA CROSSE, WI 54603
 608-779-5322

LEGEND

- SET 3/4" X 24" IRON BAR 1.5 LB/FT
- FOUND 3/4" IRON BAR
- SET SURVEY SPIKE
- x SET LATHE AT RANDOM DISTANCES ALONG LINES

I, CHRISTIAN J. RUNNING, HEREBY CERTIFY THAT THIS SURVEY IS CORRECT TO THE BEST OF MY KNOWLEDGE AND BELIEF.

Christian J. Running

CHRISTIAN J. RUNNING
 RLS 2558
 8/10/09

LOCATED IN PART OF THE NE-SE OF SECTION 2, T11N, R3W, TOWN OF KICKAPOO, VERNON COUNTY, WISCONSIN, DESCRIBED AS FOLLOWS:
 COMMENCING AT THE SOUTH 1/4 CORNER OF SAID SECTION 2; THENCE S89°27'00"E ALONG THE SOUTH LINE OF THE SW-SE 1256.72 FEET TO THE SOUTHEAST CORNER OF SAID SW-SE; THENCE N00°29'58"W ALONG THE EAST LINE THEREOF 1303.12 FEET TO THE SOUTHWEST CORNER OF SAID NE-SE, AND THE POINT OF BEGINNING; THENCE CONTINUING N00°28'58"W ALONG THE WEST LINE OF SAID NE-SE 100.11 FEET; THENCE S84°20'06"E 81.79 FEET; THENCE S89°24'30"E 130.96 FEET; THENCE N86°38'11"E 120.89 FEET; THENCE S84°17'02"E 84.33 FEET; THENCE N87°39'23"E 136.50 FEET TO A POINT ON A 1269.30 FOOT RADIUS CURVE, CONCAVE SOUTHWESTERLY, ON THE CENTERLINE OF MOORE RD.; THENCE ALONG THE ARC OF SAID CURVE, THE CHORD OF WHICH BEARS S23°37'06"E AND MEASURES 110.08 FEET TO A POINT ON THE SOUTH LINE OF SAID NE-SE; THENCE N89°26'11"W ALONG SAID SOUTH LINE 596.58 FEET TO THE POINT OF BEGINNING.
 PARCEL CONTAINS 55.346± S.F. OR 1.27± ACRES.
 PARCEL SUBJECT TO ANY EASEMENTS, COVENANTS, RESTRICTIONS, OR RIGHTS OF WAY OF RECORD.